

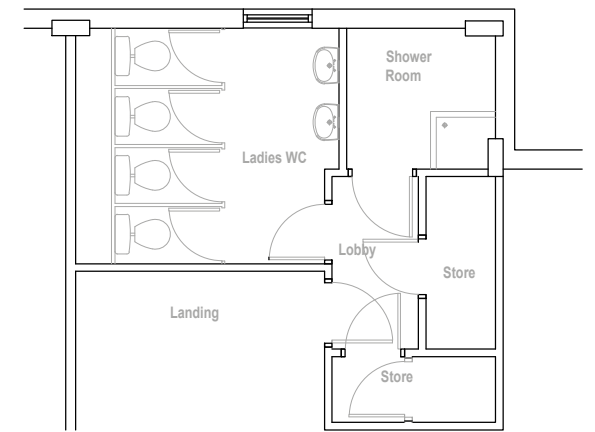


SCALE BAR 1:100

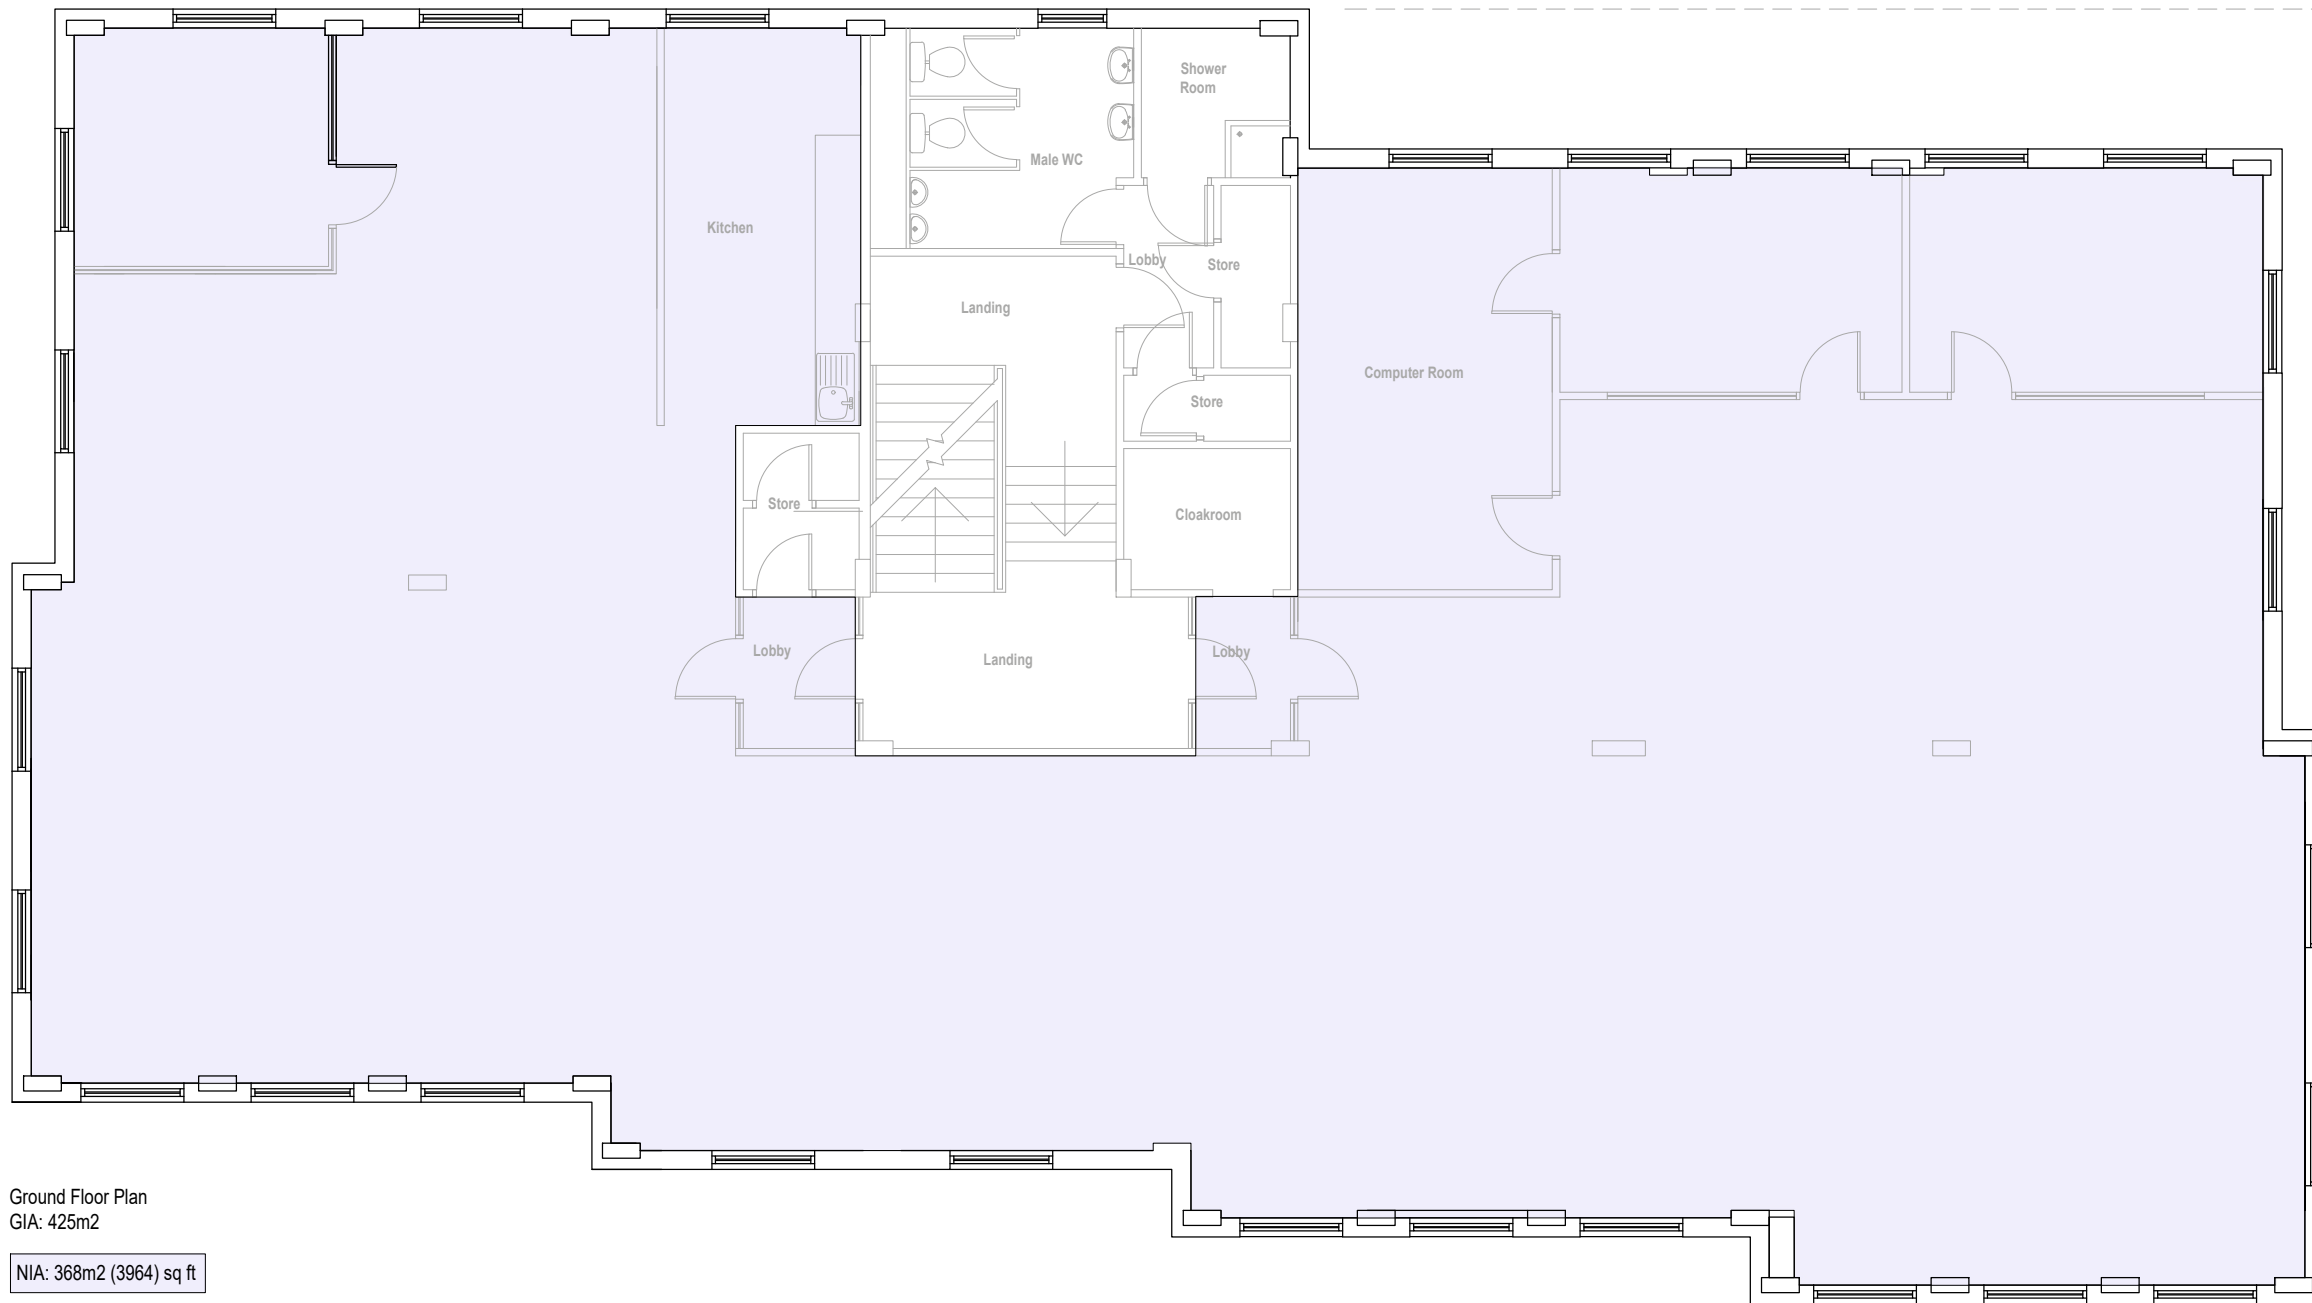

Intermediate Plan  
 Between First and Second Floor

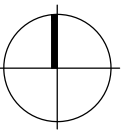

NOTES:  
 Orientated to fit sheet size, 1:100@A3

© Copyright  
 Once Printed and distributed this document is assumed uncontrolled.  
 All rights reserved. No part of this drawing may be reproduced or transmitted in any form by any means without the written permission of the copyright holder.

PROJECT NAME  
 36 North Quay - Gt Yarmouth

DRAWING NAME  
 First Floor Plan

REV	DESCRIPTION	DATE
Purpose of Issue INFORMATION		
Drawn	Checked	-
Date	10.03.23	
Scale	1:100	@A3
Project Number	Sheet Number	Rev
4043	DR-01-001	-