



SCALE BAR 1:100

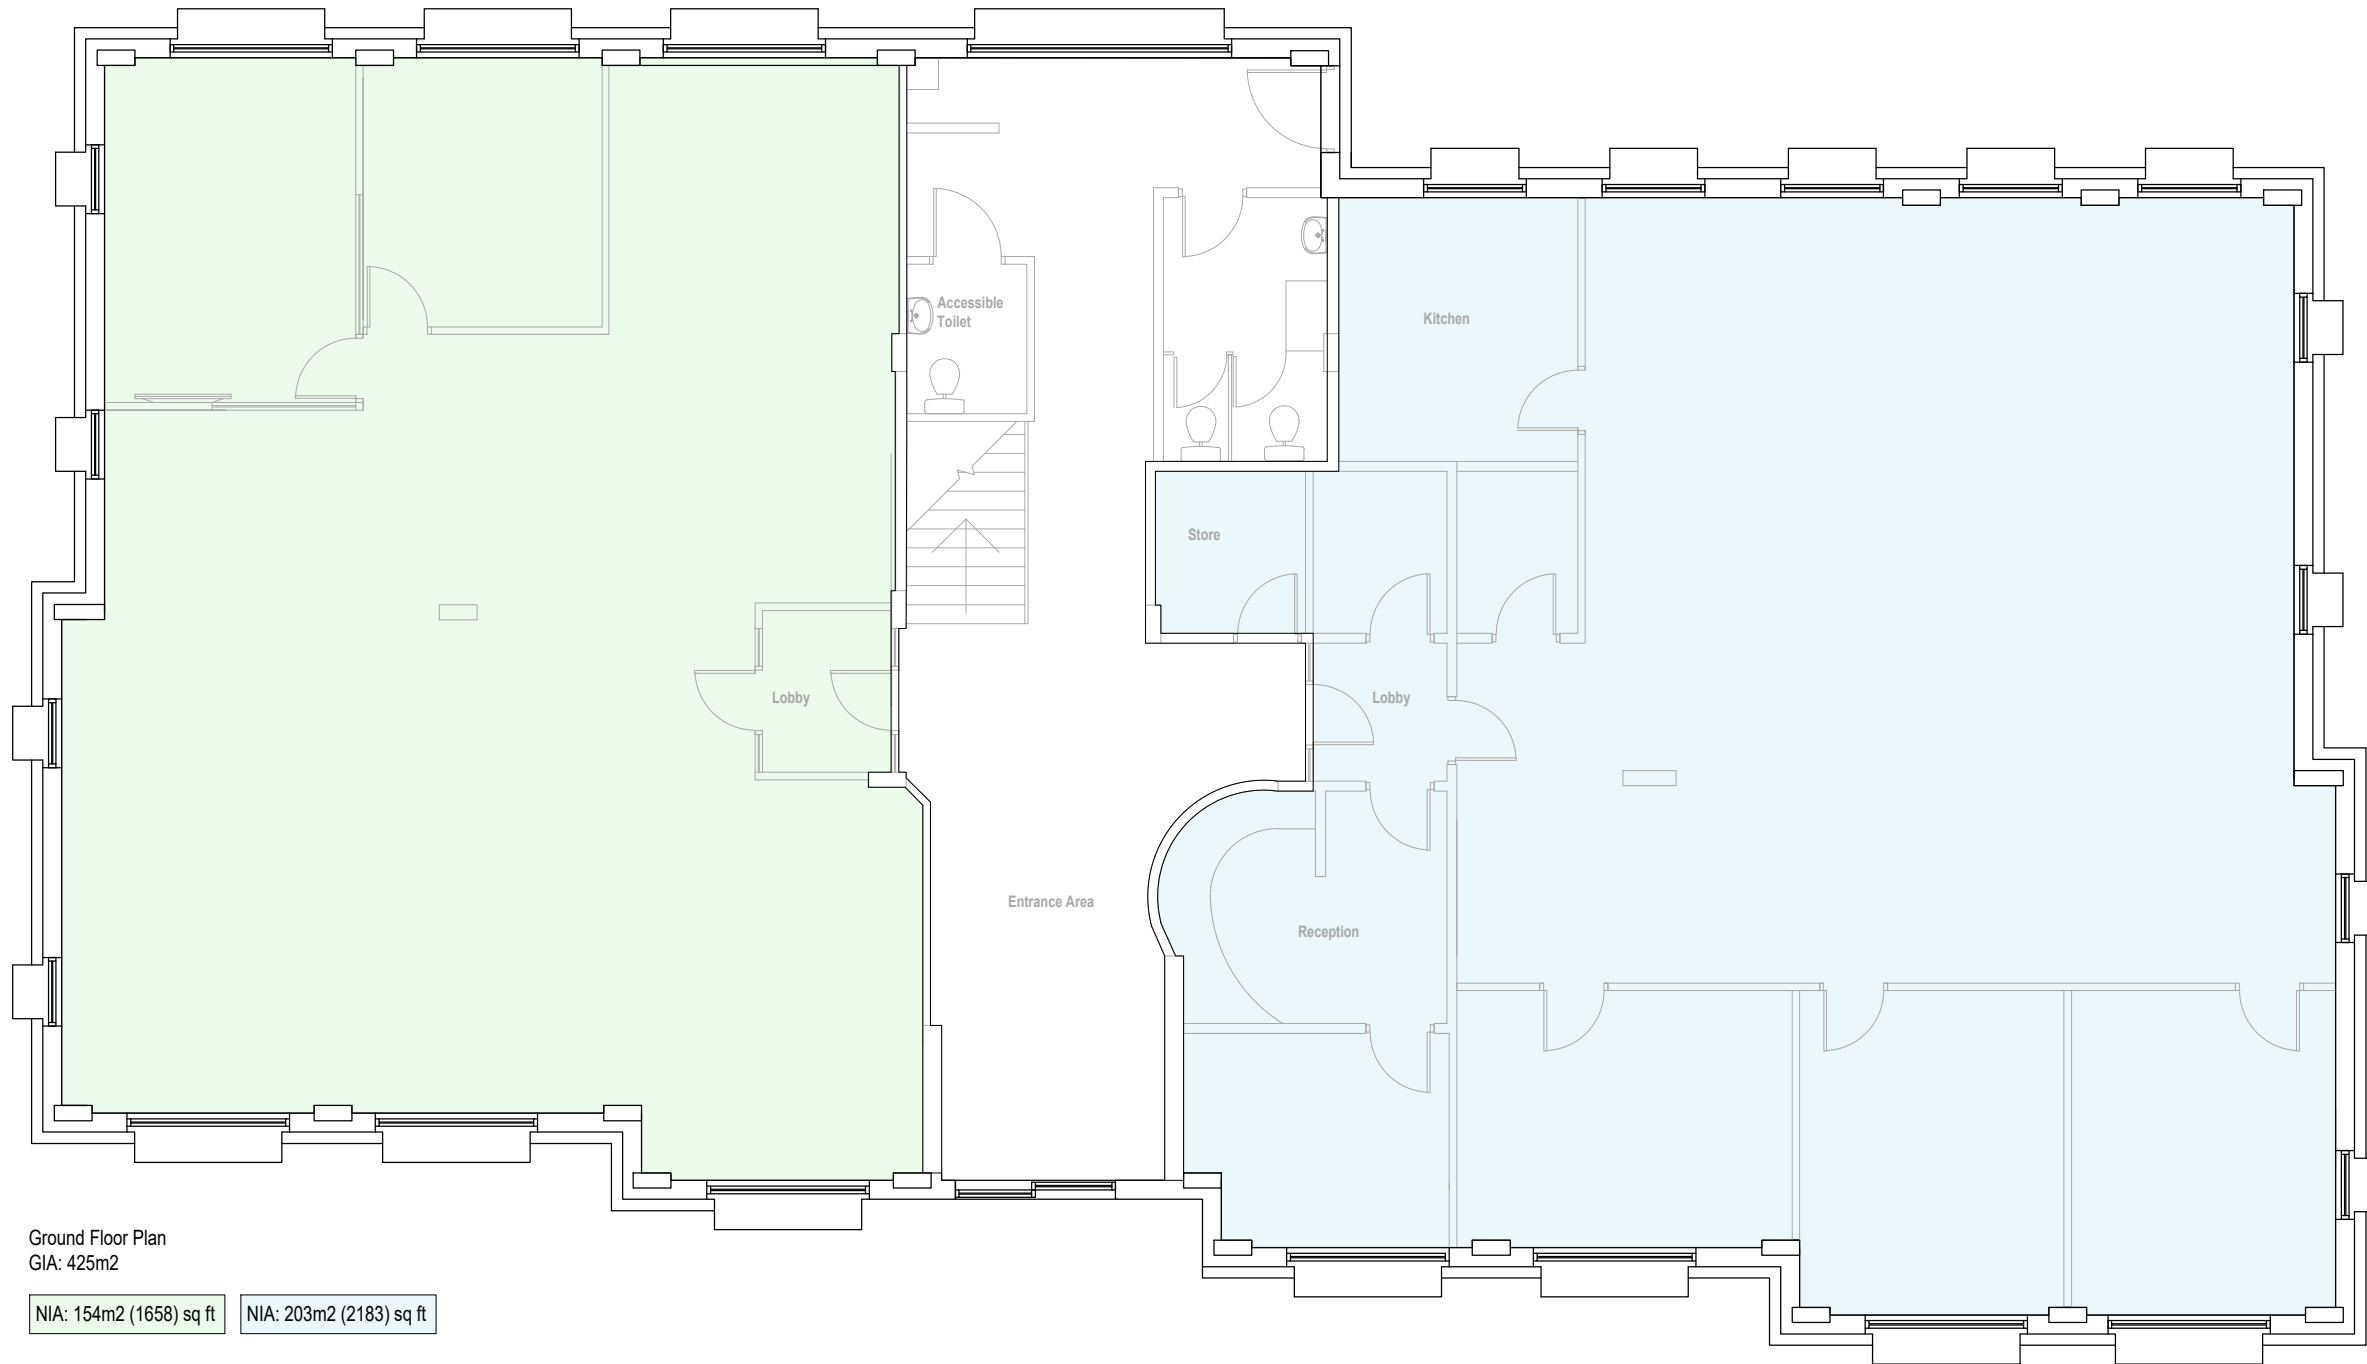

Ground Floor Plan
GIA: 425m²

NIA: 154m² (1658) sq ft NIA: 203m² (2183) sq ft

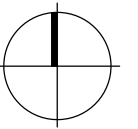

NOTES:
Orientated to fit sheet size, 1:100@A3

© Copyright
Once Printed and distributed this document is assumed uncontrolled.
© All rights reserved. No part of this drawing may be reproduced or transmitted in any form by any means without the written permission of the copyright holder.

PROJECT NAME
36 North Quay - Gt Yarmouth

DRAWING NAME
Ground Floor Plan

REV	DESCRIPTION	DATE
Purpose of Issue INFORMATION		
Drawn	Checked	-
Date	10.03.23	
Scale	1:100	@A3
Project Number	Sheet Number	Rev
4043	DR-01-000	-