
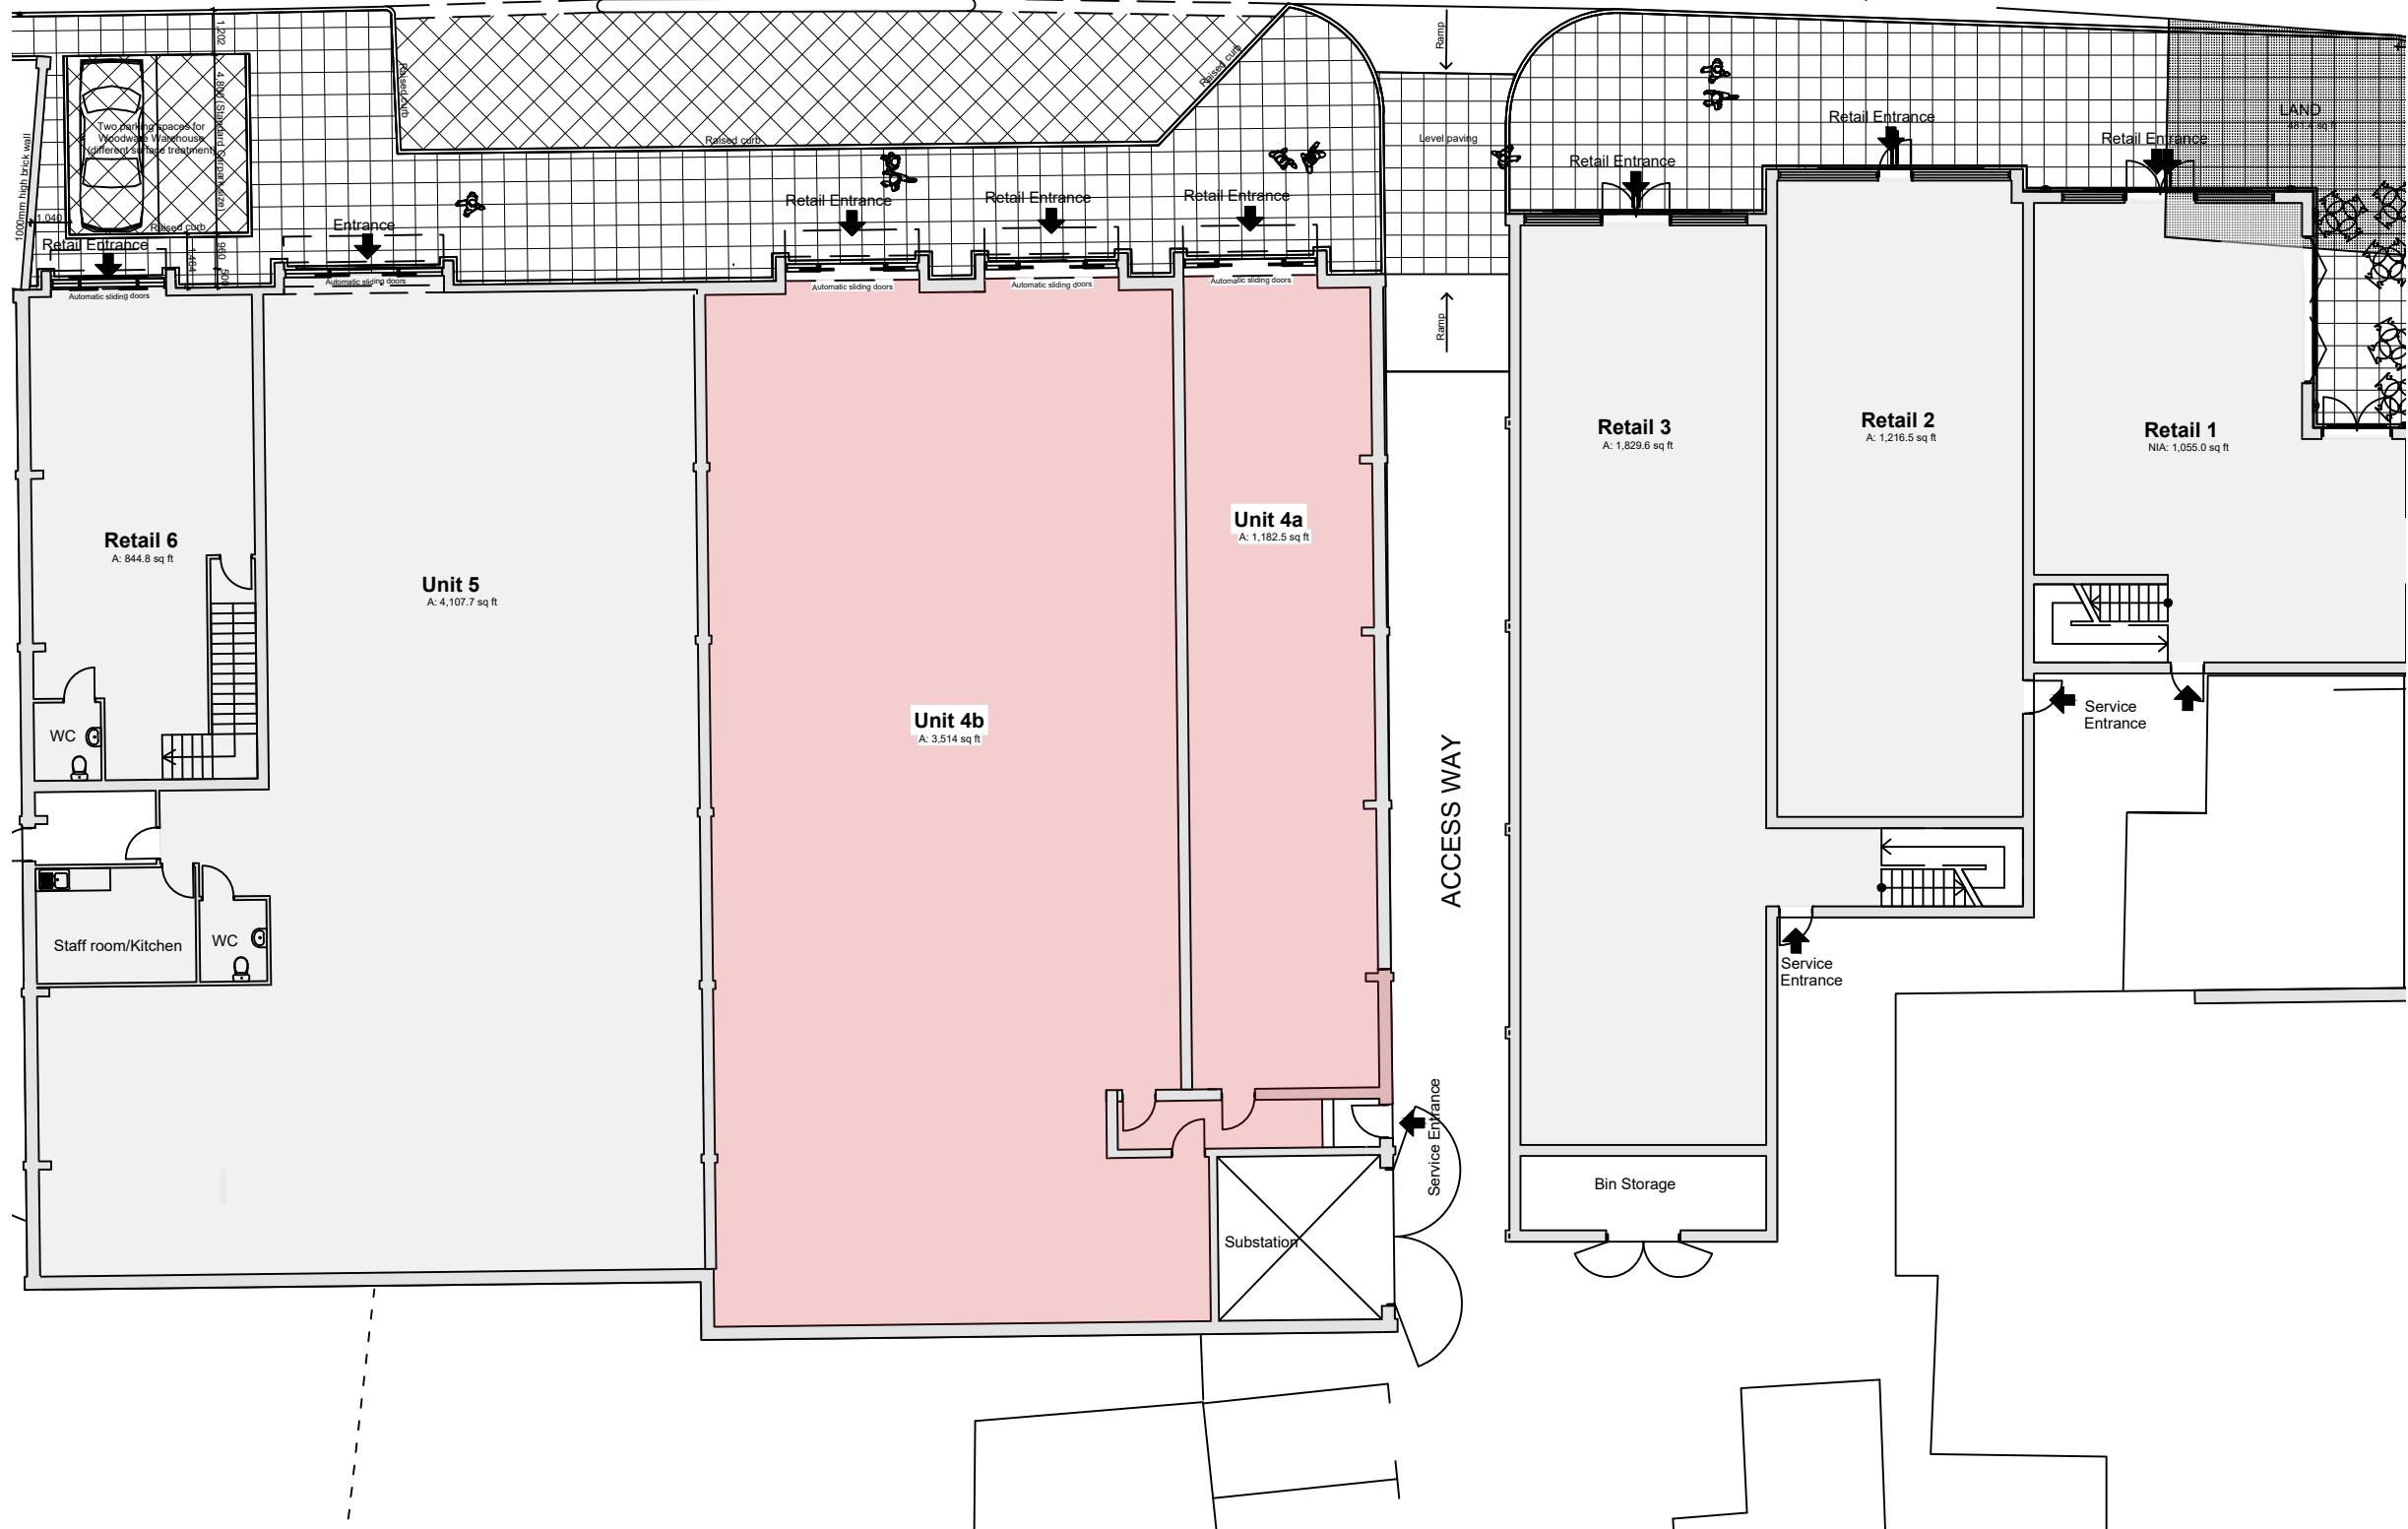
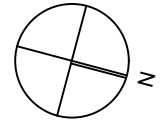


NEWGATE

 

NOTES:
Orientated to fit sheet size, 1:200@A3

© Copyright
Once Printed and distributed this document is assumed uncontrolled.
© All rights reserved. No part of this drawing may be reproduced or transmitted in any form by any means without the written permission of the copyright holder.

PROJECT NAME
Unit 4B Taylor Square, Beccles

DRAWING NAME
Ground Floor Plan - Demise

REV	DESCRIPTION	DATE
Purpose of Issue INFORMATION		
Drawn	Checked	-
Date	20.10.23	
Scale	1:200	@A3
Project Number	Sheet Number	Rev
4075	DR-03-001	-