


Ground Floor Plan/Layout 1:50



Kitchen/WC Section - Services Schematic 1:20

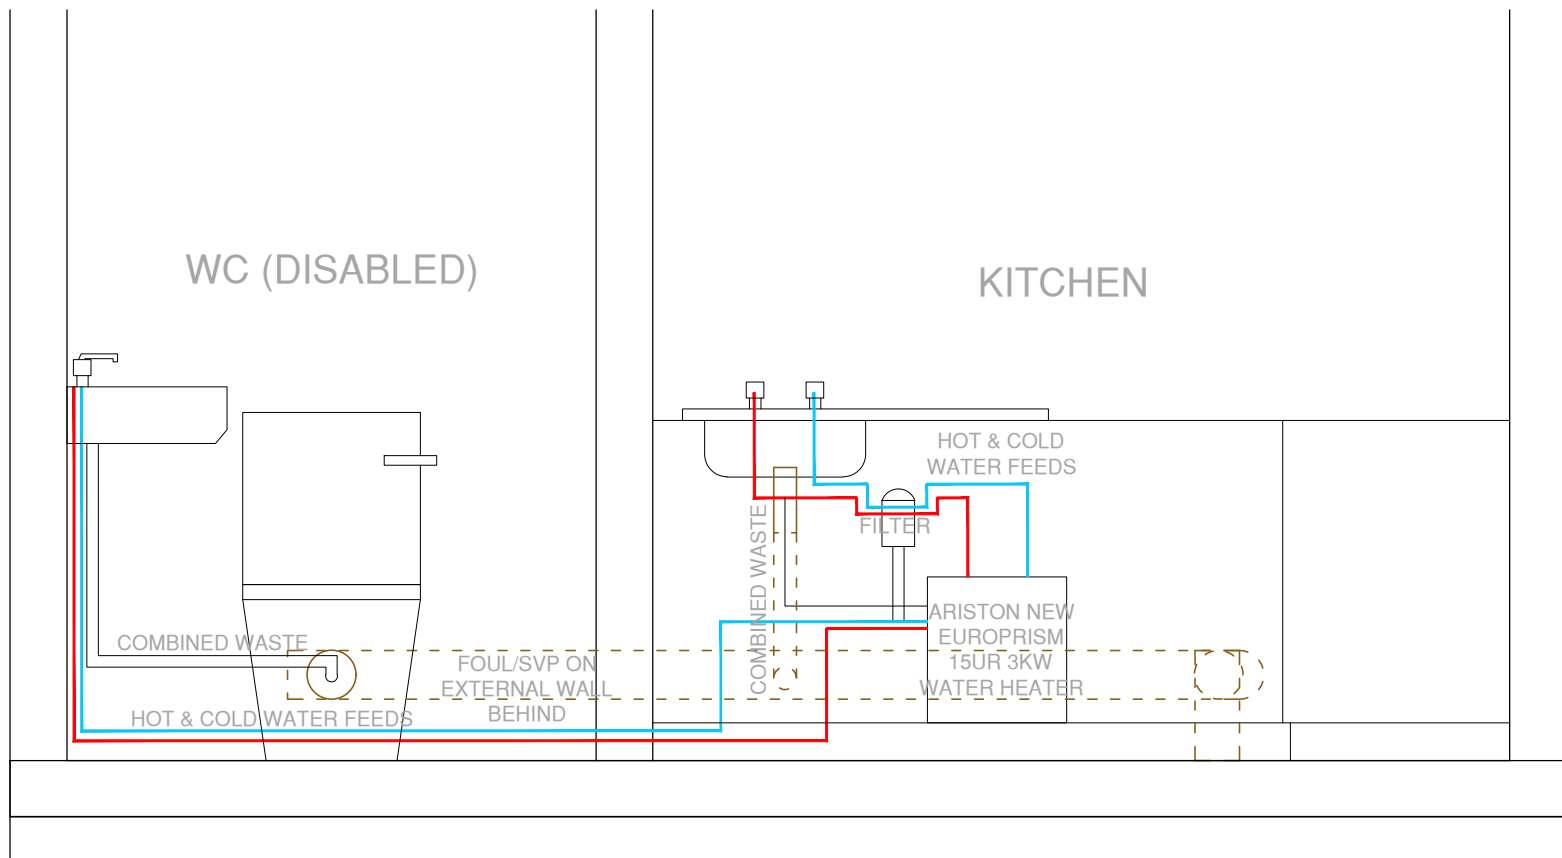

PROJECT:
Kirkley Business Park - Island Site - Lowestoft NR33 0PX

DRAWING NAME:
Services Schematic & Cabin Layout

NOTES:
Orientated to fit sheet size, 1:1000@A3

© Copyright Once Printed and distributed this document is assumed uncontrolled.
© All rights reserved. No part of this drawing may be reproduced or transmitted in any form by any means without the written permission of the copyright holder.

Purpose of Issue		REVIEW
Drawn	-	Checked -
Date	09.05.24	
Scale	1:1000	@A3
Project Number	4033	Sheet Number DR-03-012
		Rev -