


7000

4

7000

5

EXISTING BLDG.

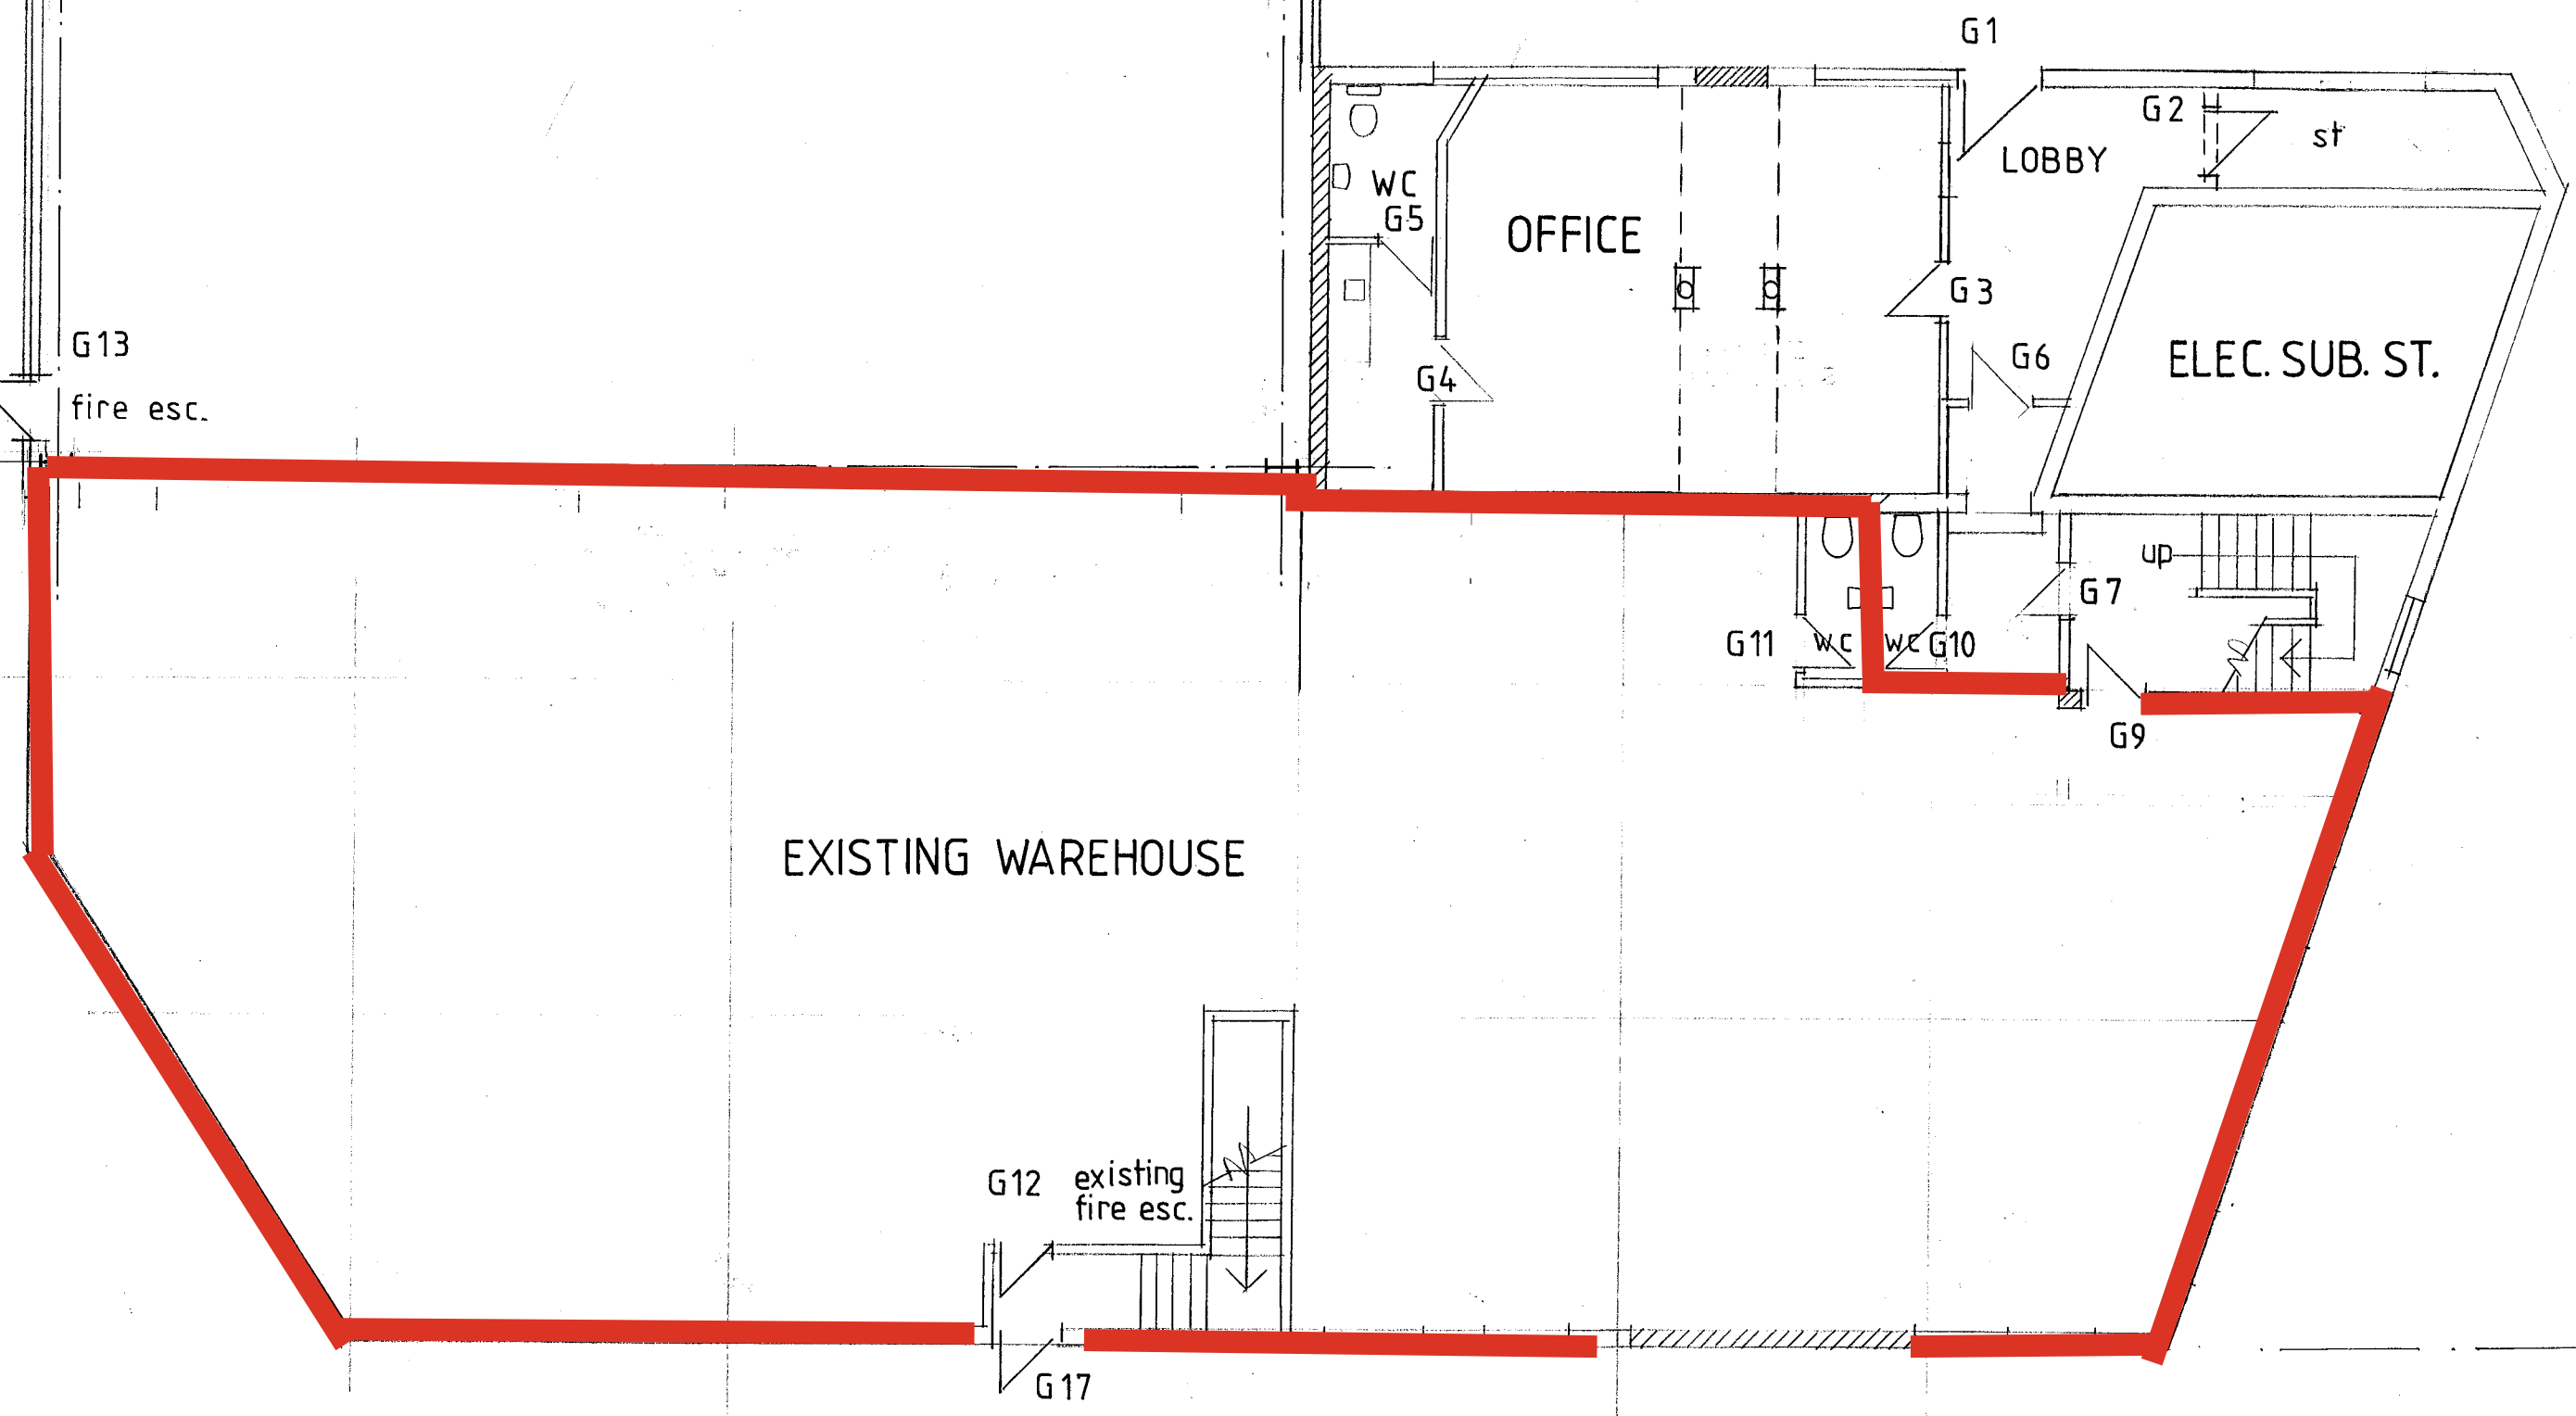

GROUND FLOOR