



WHAPLOAD ROAD

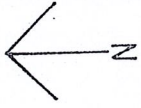

VERTICAL UNIT

PLAN 2

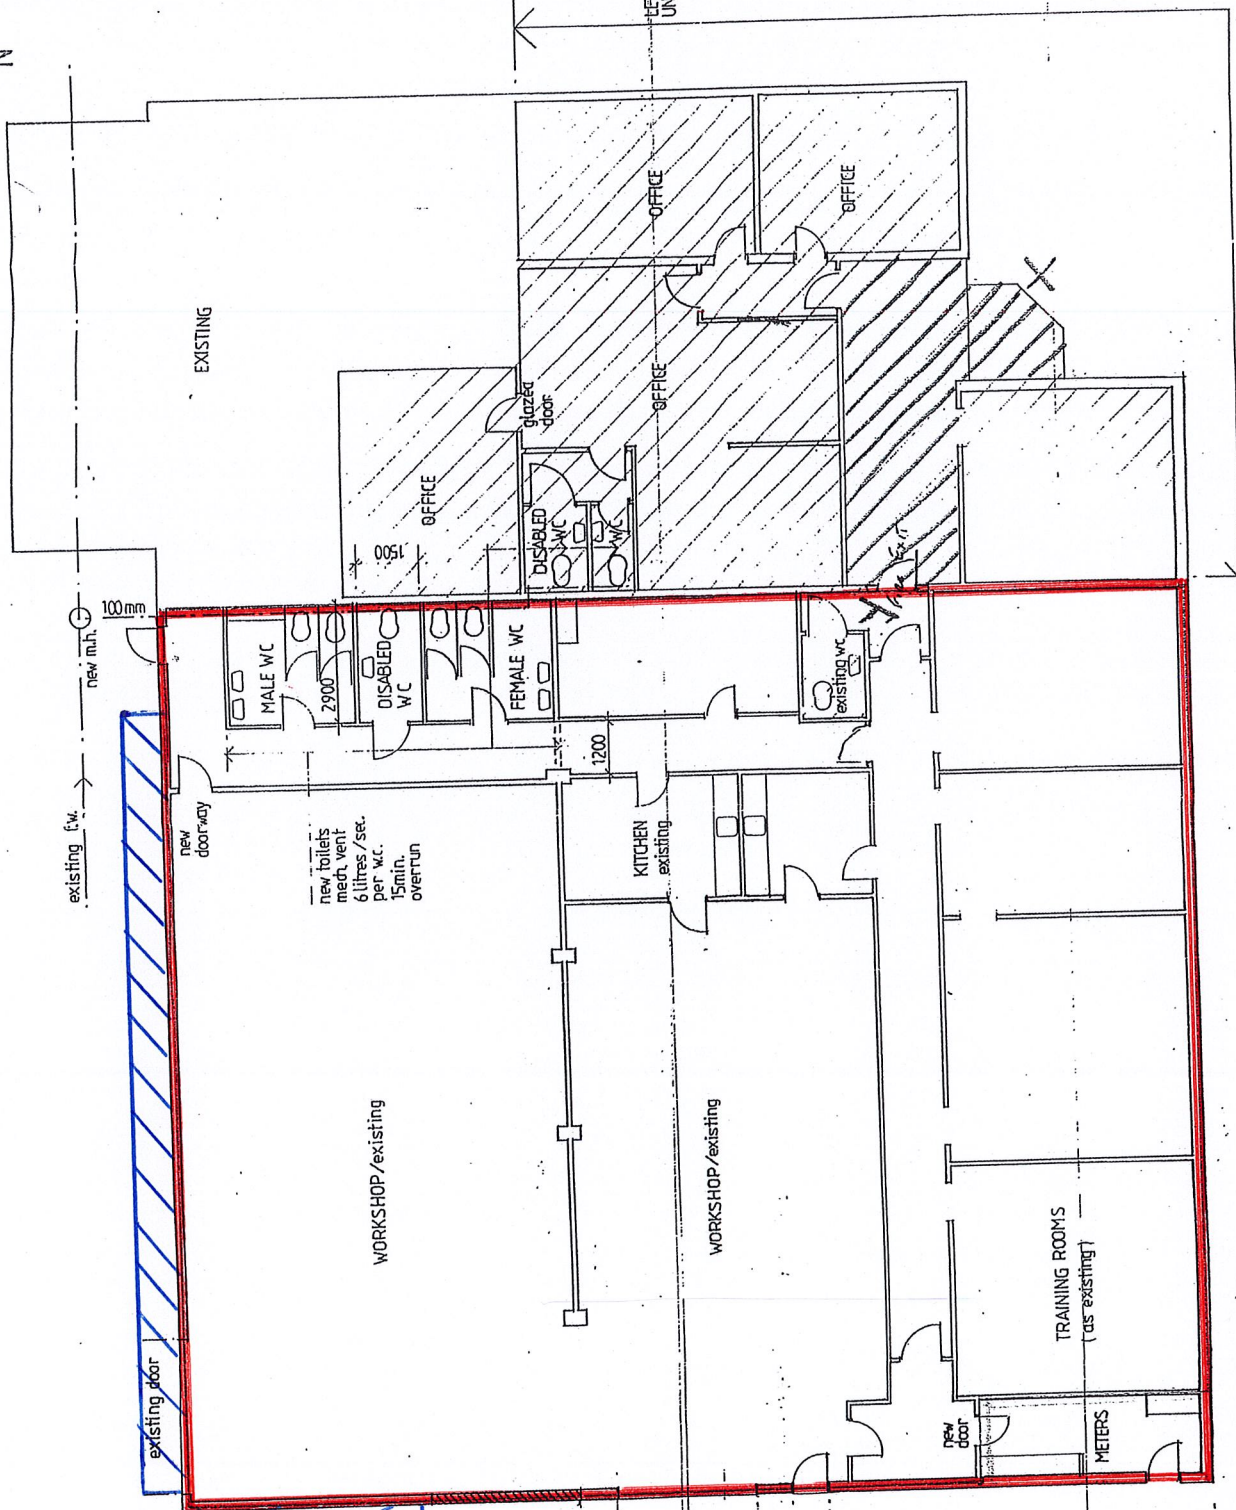

OUTLINE PROPOSALS FOR ALTERATIONS TO 209 WHAPLOAD RD INWFSTMT 1:125